




1 REAR ELEVATION
SCALE: 3/32" = 1'-0"

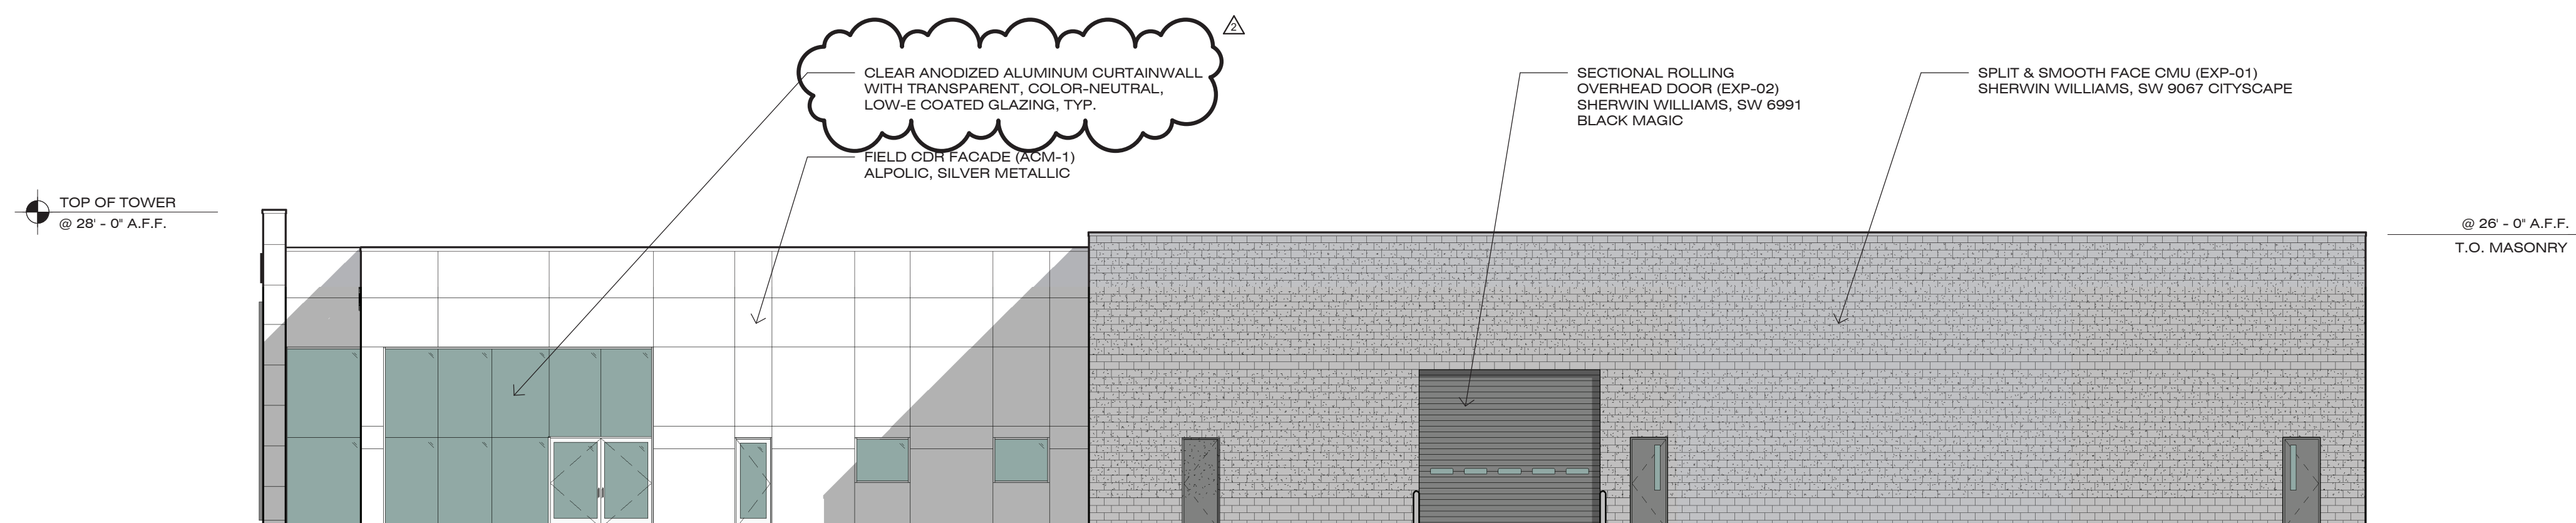

2 RIGHT SIDE ELEVATION
SCALE: 3/32" = 1'-0"

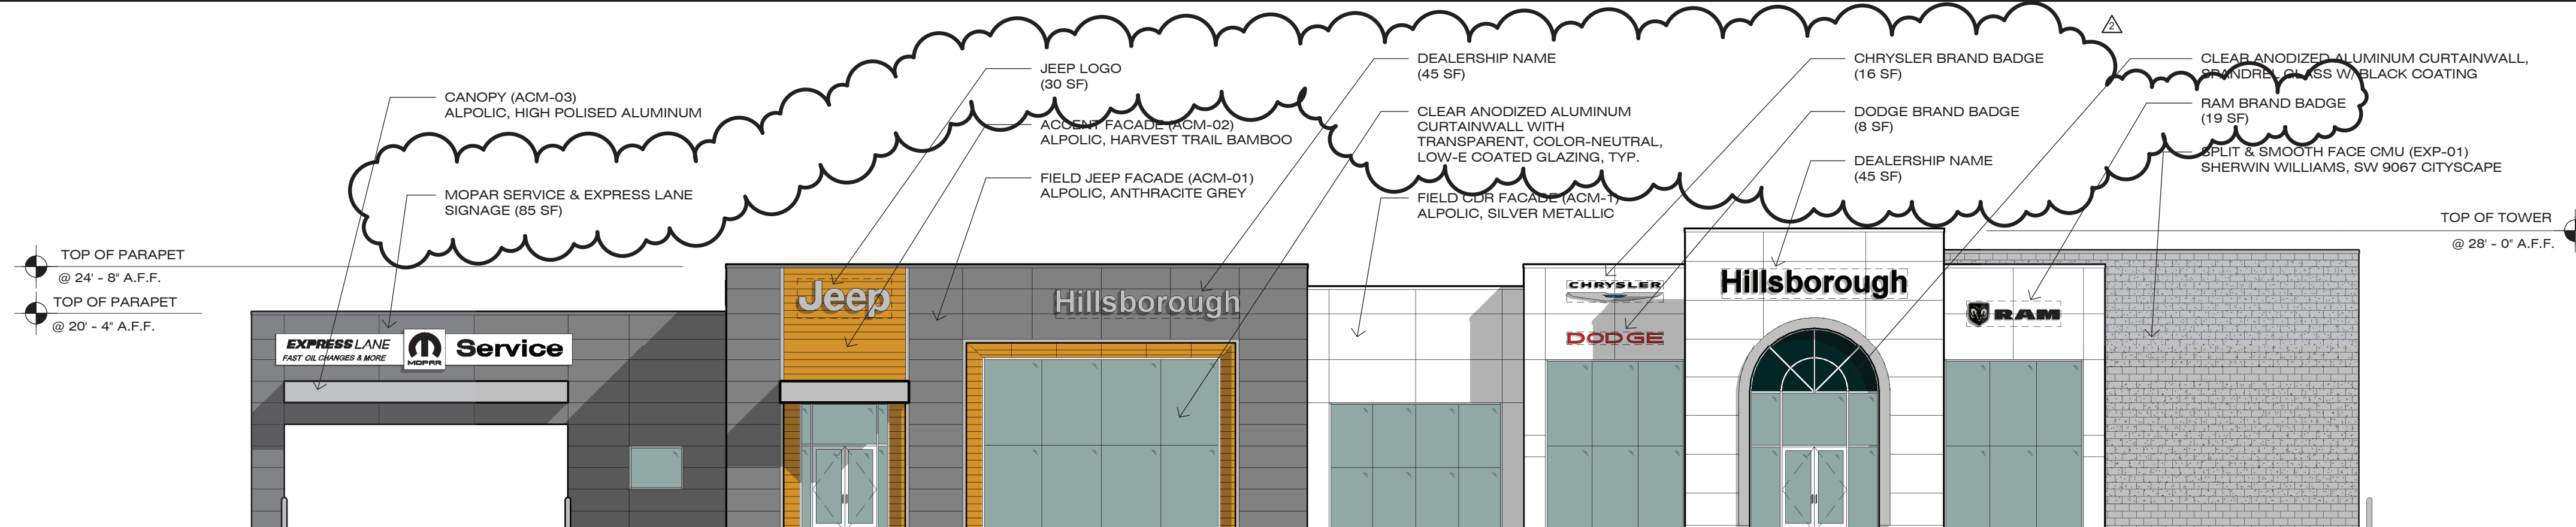

3 FRONT ELEVATION
SCALE: 3/32" = 1'-0"

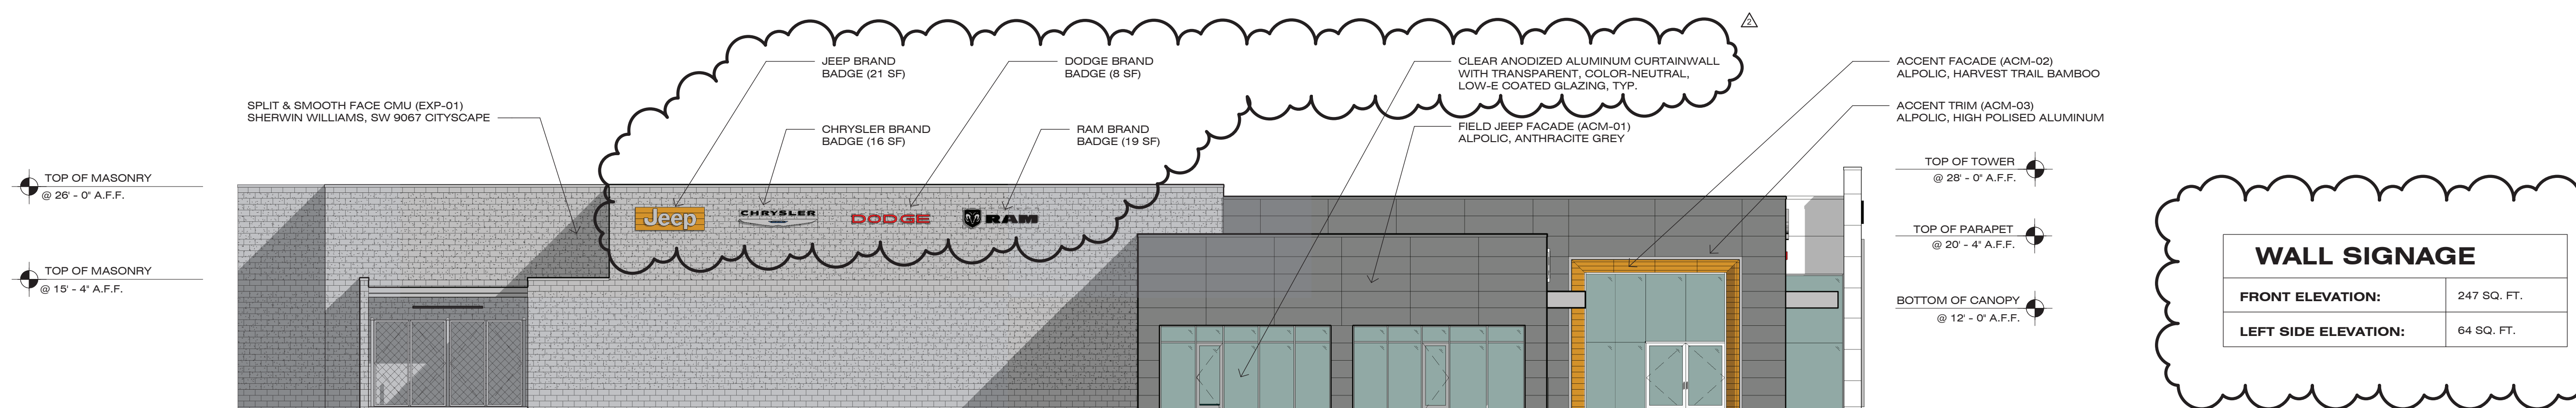

WALL SIGNAGE	
FRONT ELEVATION:	247 SQ. FT.
LEFT SIDE ELEVATION:	64 SQ. FT.

4 LEFT SIDE ELEVATION
SCALE: 3/32" = 1'-0"

HILLSBOROUGH CDJ+R

ISSUE	DESCRIPTION	DATE
1	SUP SUBMITTAL	05.20.19
2	PER TRC COMMENTS	06.17.19
3	△ PER TRC COMMENTS	07.09.19

OWNER'S PROJECT CODE Hills_CDJ
ARCHITECT'S PROJECT # 18-098

EXTERIOR ELEVATIONS

SCALE: 3/32" = 1'-0"

SHEET #

A5-0