


SPECIAL USE PERMIT SUBMISSION
 PRELIMINARY
 NOT FOR CONSTRUCTION


719 East Second Avenue
 Gastonia, NC 28054
 Phone: 704.865.6311
 Fax: 704.865.0046

Stewart-Cooper-Newell Architects
 www.scn-architects.com
 1.800.671.0621

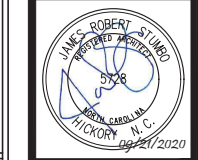


NEW FACILITY FOR
WATERSTONE FIRE & EMS STATION
 HILLSBOROUGH, NC
 PRELIMINARY EXTERIOR ELEVATIONS
 EAST & NORTH ELEVATIONS
 Sheet No. 5.10


TYPICAL NOTES:
 1. PVC MEMBRANE ROOF TYPICAL THROUGHOUT THE BUILDING EXCEPT AT METAL CANOPIES
 2. ROOF PARAPET HEIGHTS ARE ±24" DEPENDING ON THE FINAL ROOF EQUIPMENT AND PIPING.

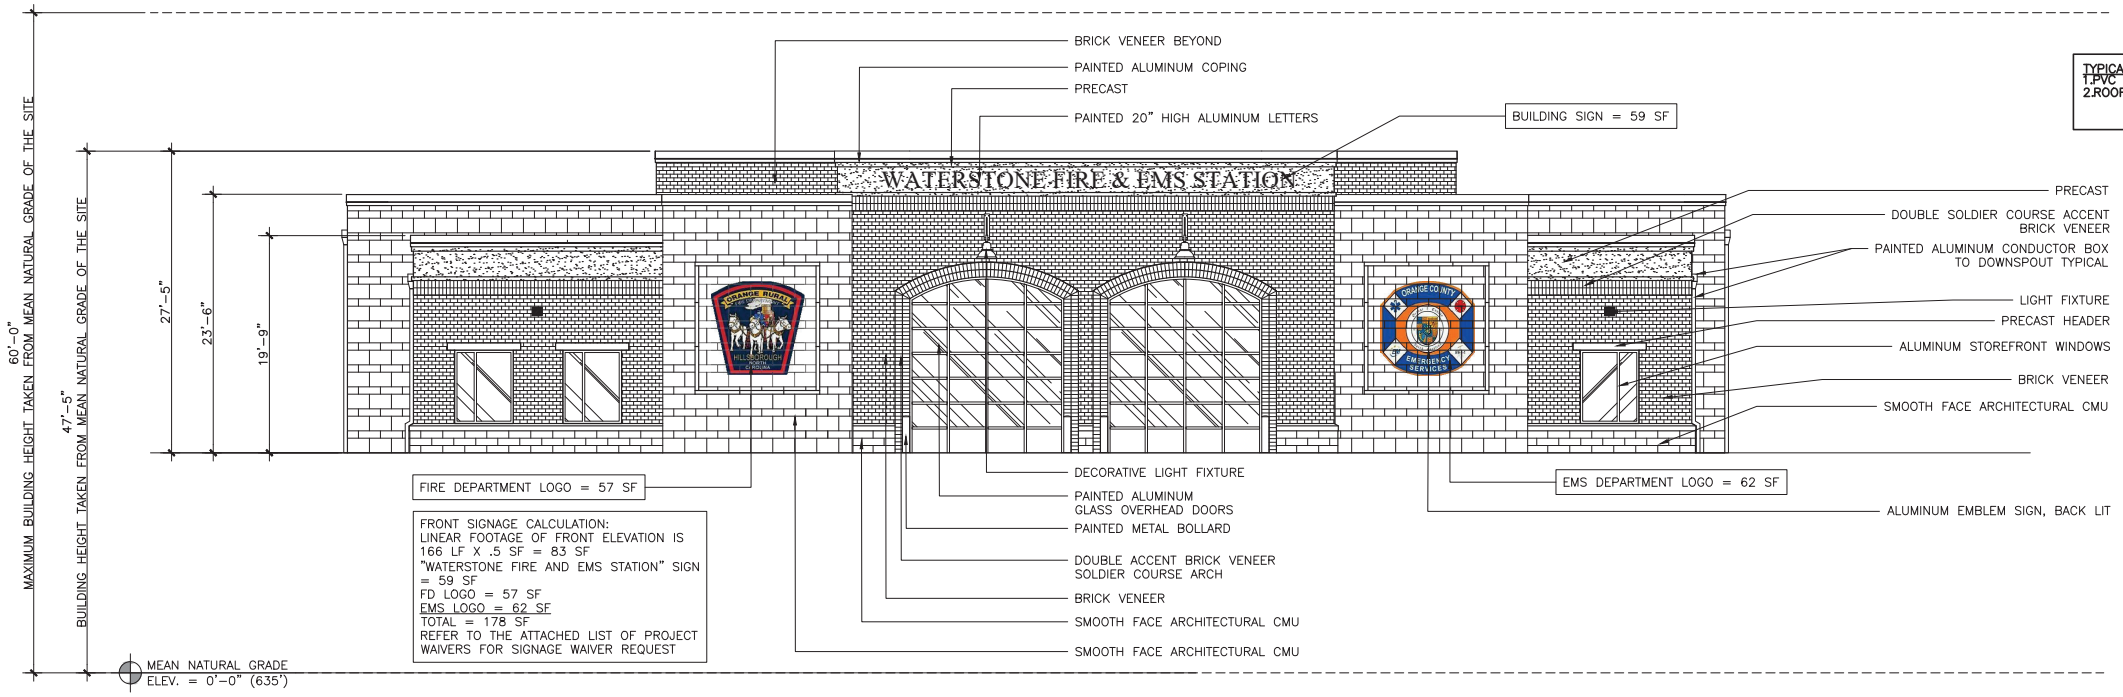


1 EAST ELEVATION
 1/8" = 1'-0"

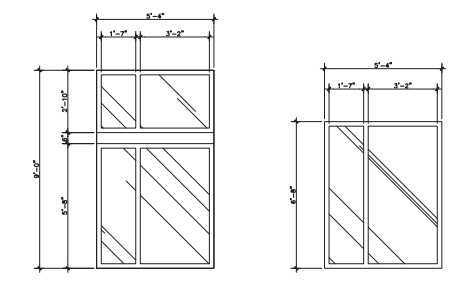

A TYPICAL ENLARGED WINDOW ELEVATIONS
 1/4" = 1'-0"

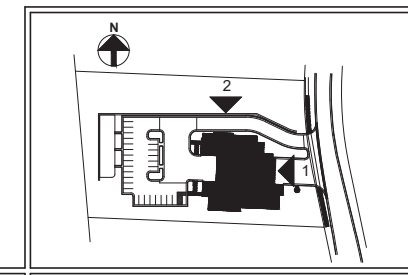

KEY PLAN

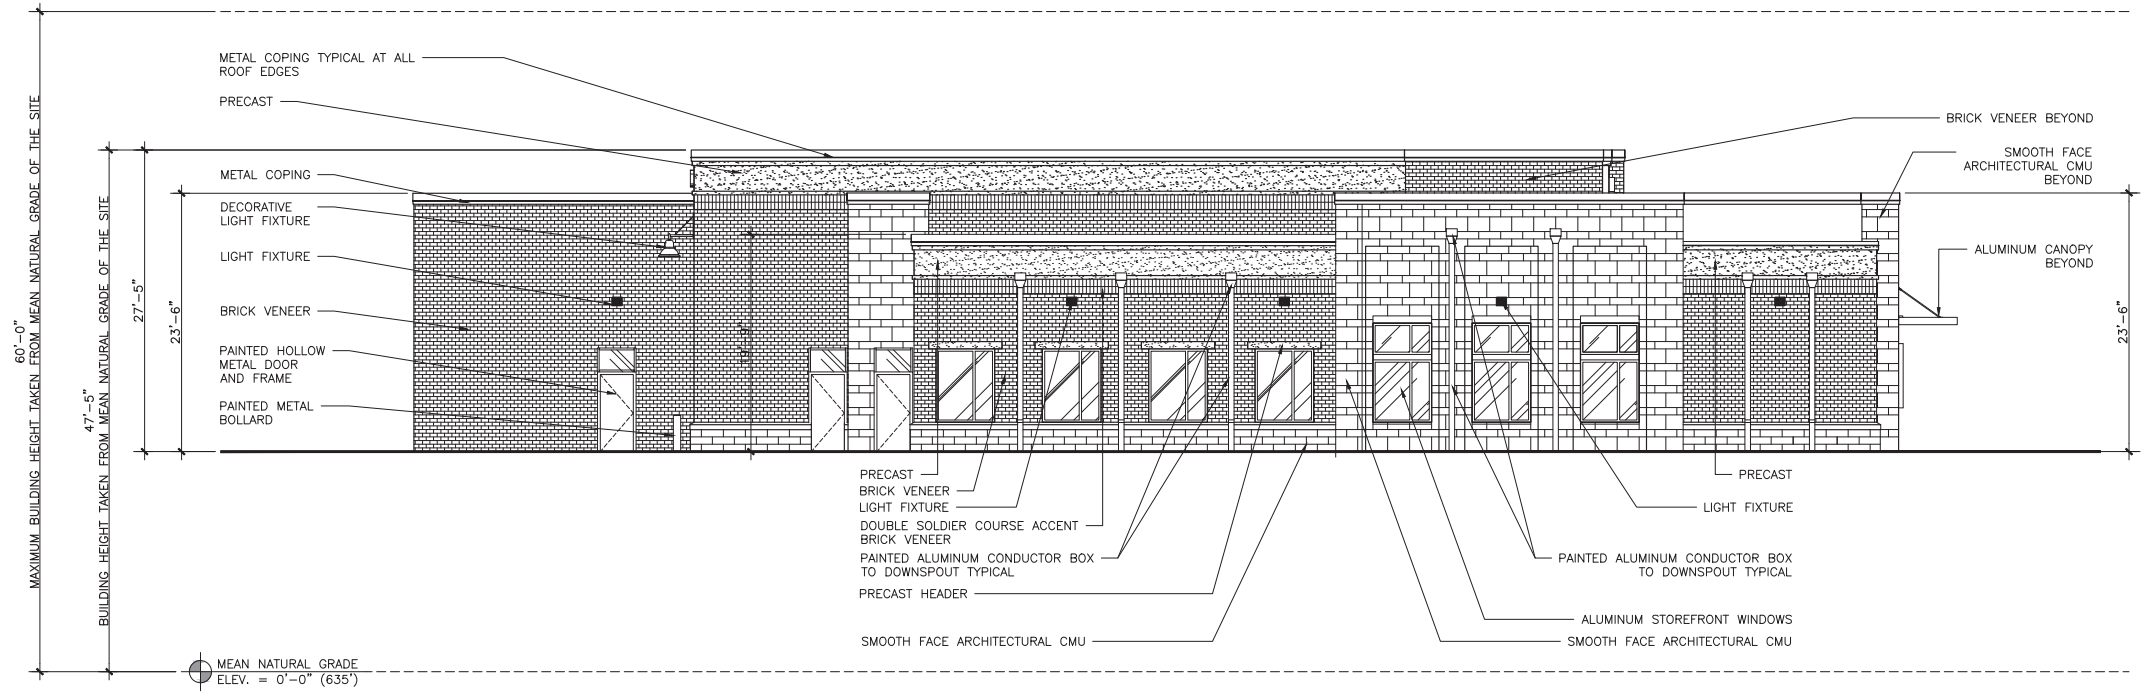

2 NORTH ELEVATION
 1/8" = 1'-0"

RENDERINGS (LANDSCAPING SHOWN IN RENDERINGS IS FOR ILLUSTRATION PURPOSES REFER TO SHEETS L-4.0, L-4.1 & L-4.2 FOR PROPOSED LANDSCAPING)





© STEWART-COOPER-NEWELL ARCHITECTS, P.A.
 THIS DRAWING IS THE PROPERTY OF STEWART-COOPER-NEWELL ARCHITECTS, P.A. ANY REPRODUCTION OR USE IN ANY MANNER WITHOUT THE WRITTEN PERMISSION OF STEWART-COOPER-NEWELL ARCHITECTS, P.A. IS PROHIBITED.


SPECIAL USE PERMIT SUBMISSION
 PRELIMINARY NOT FOR CONSTRUCTION

719 East Second Avenue
 Gastonia, NC 28054
 Phone: 704.865.6311
 Fax: 704.865.0046


Stewart-Cooper-Newell Architects
 www.scn-architects.com
 1.800.671.0621

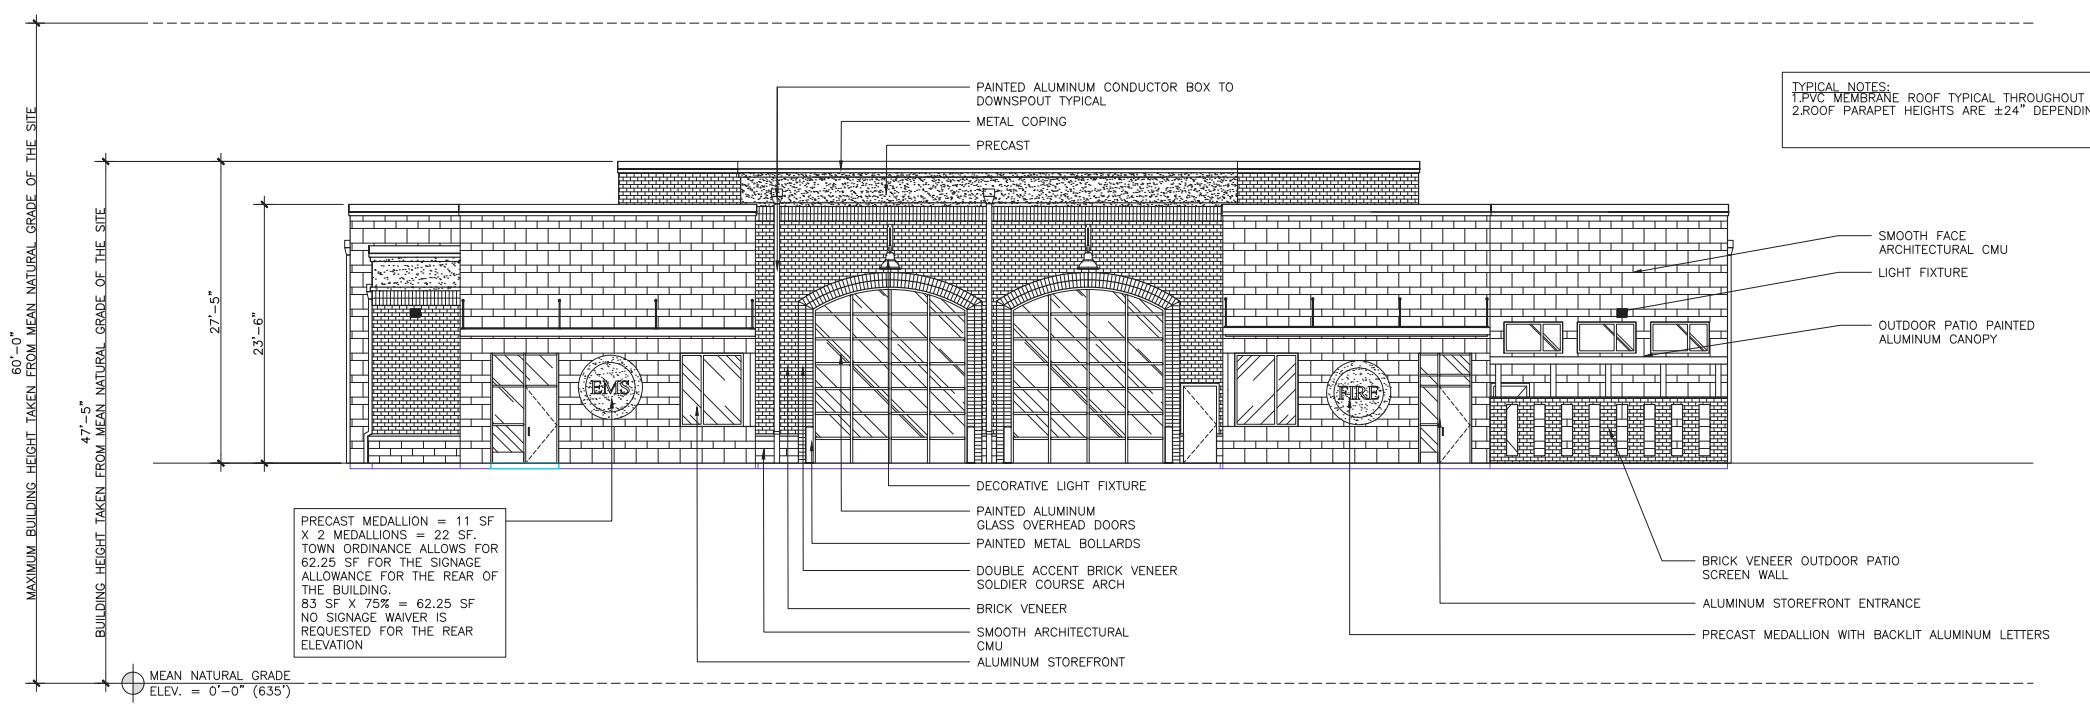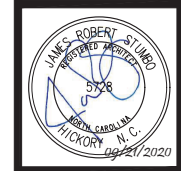

1 WEST ELEVATION
 1/8" = 1'-0"

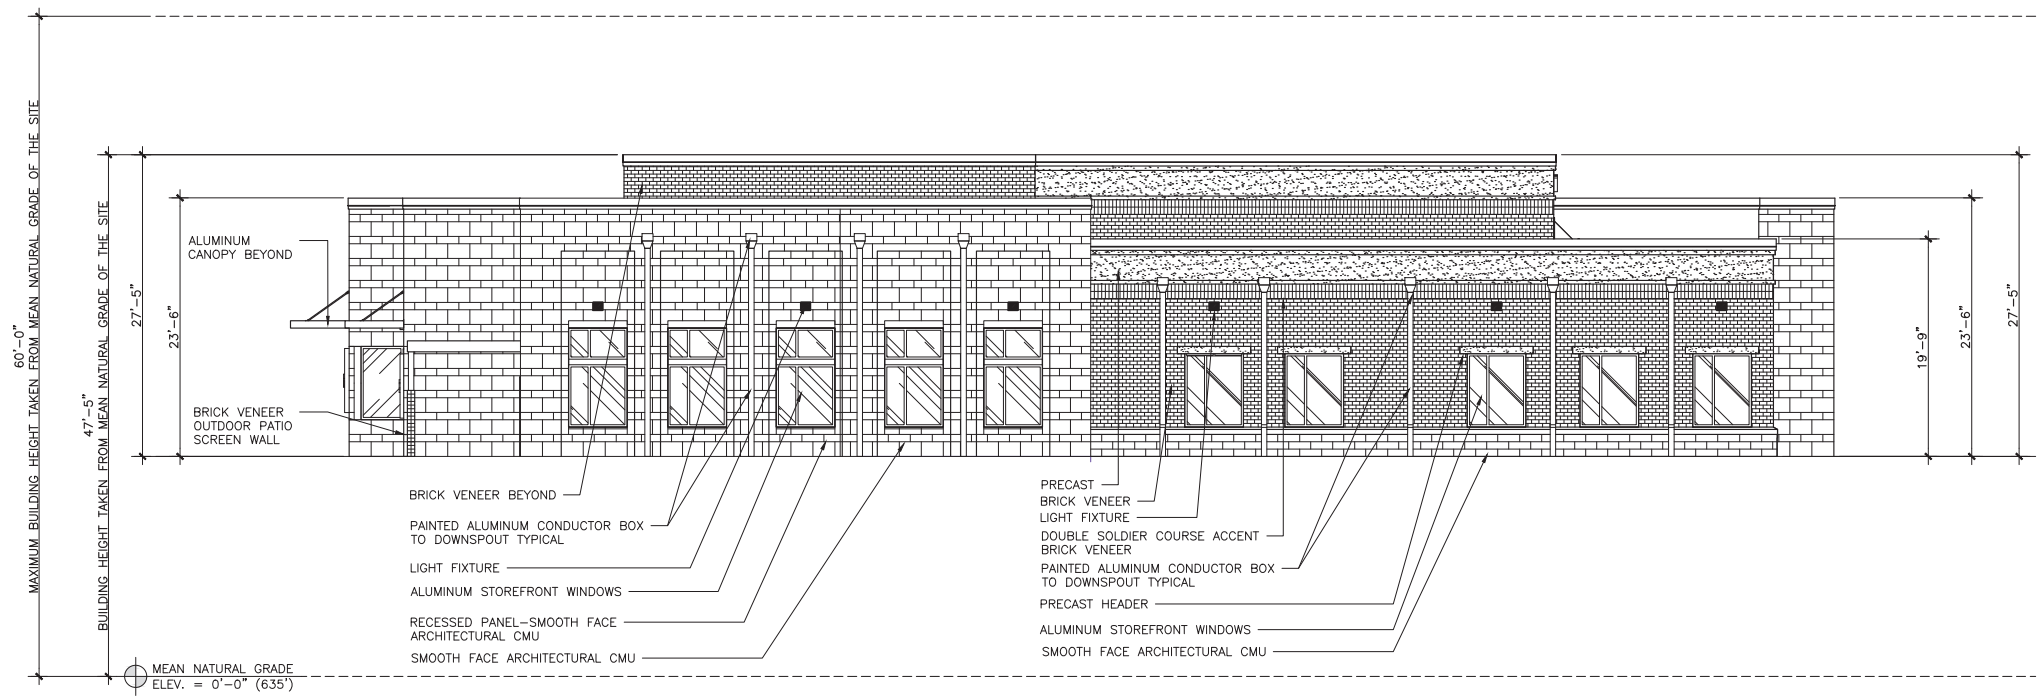

2 SOUTH ELEVATION
 1/8" = 1'-0"

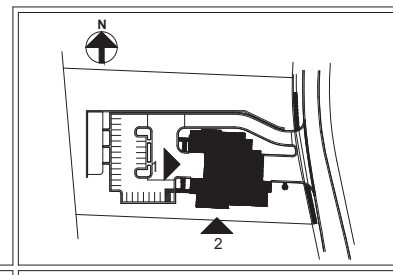

KEY PLAN

RENDERINGS (LANDSCAPING SHOWN IN RENDERINGS IS FOR ILLUSTRATION PURPOSES REFER TO SHEETS L-4.0, L-4.1 & L-4.2 FOR PROPOSED LANDSCAPING)



WEST ELEVATION RENDERING



SOUTH ELEVATION RENDERING

NEW FACILITY FOR
WATERSTONE FIRE & EMS STATION
 HILLSBOROUGH, NC
 PRELIMINARY EXTERIOR ELEVATIONS
 WEST & SOUTH ELEVATIONS