


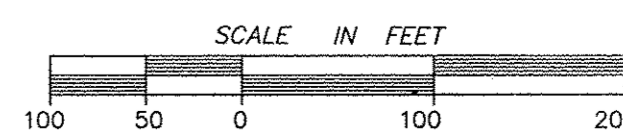

- LEGEND**
- SWALE
 - PROPOSED PERMANENT FOREBAY & 150' GRASSED SWALE
 - PROPOSED CURB INLET & FLARED-END SECTION
 - PROPOSED DETENTION POND RISER AND OUTLET PIPE
 - PROPOSED LIMIT OF DISTURBANCE
 - PROPOSED CLEARING LIMIT OF WOODED AREAS
 - PROPOSED TEMPORARY EROSION CONTROL SKIMMER BASIN (3 EA.)
 - PROPOSED FILTERRA INTERNAL BYPASS-PIPE (FTIB-P) (3 EA.)
 - PROPOSED FILTERRA INTERNAL BYPASS-CURB (FTIB-C) (4 EA.)




ENGINEERS
PLANNERS
SURVEYORS

**PHILIP
POST
&
ASSOCIATES**

401 Providence Rd. #200
Chapel Hill, NC 27514
919.483.2600

Firm License C-0347

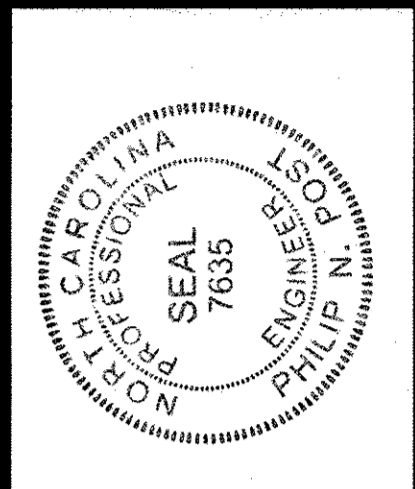

**GRADING, STORM, WATER QUALITY
& EROSION CONTROL PLAN**

ENO MOUNTAIN VILLAGE
1910 ORANGE GROVE ROAD
ORANGE COUNTY, N.C.

SCALE: 1"=100'
DRAWN BY: MGP
CHECKED BY: JNP
DATE: 03/05/2013
PROJECT NO.: 521201
DRAWING NO.: C679SK01

This drawing is the property of Philip Post and Associates. It is to be used only for the project and for the site part. It is not to be used for any other project or site. It is to be returned upon the written request of Philip Post & Associates, Inc. Copyright 2013 Philip Post & Associates, Inc.

REVISIONS

NO.	DATE	DESCRIPTION

SHEET C-4
OF 15