


K:\2015\15-0297 Hillsborough Train Station\Civil\Current Drawings\11x17 Bulletin.dwg, 11x17, 6/30/2016 10:56:46 AM, kellysue.woody, 11

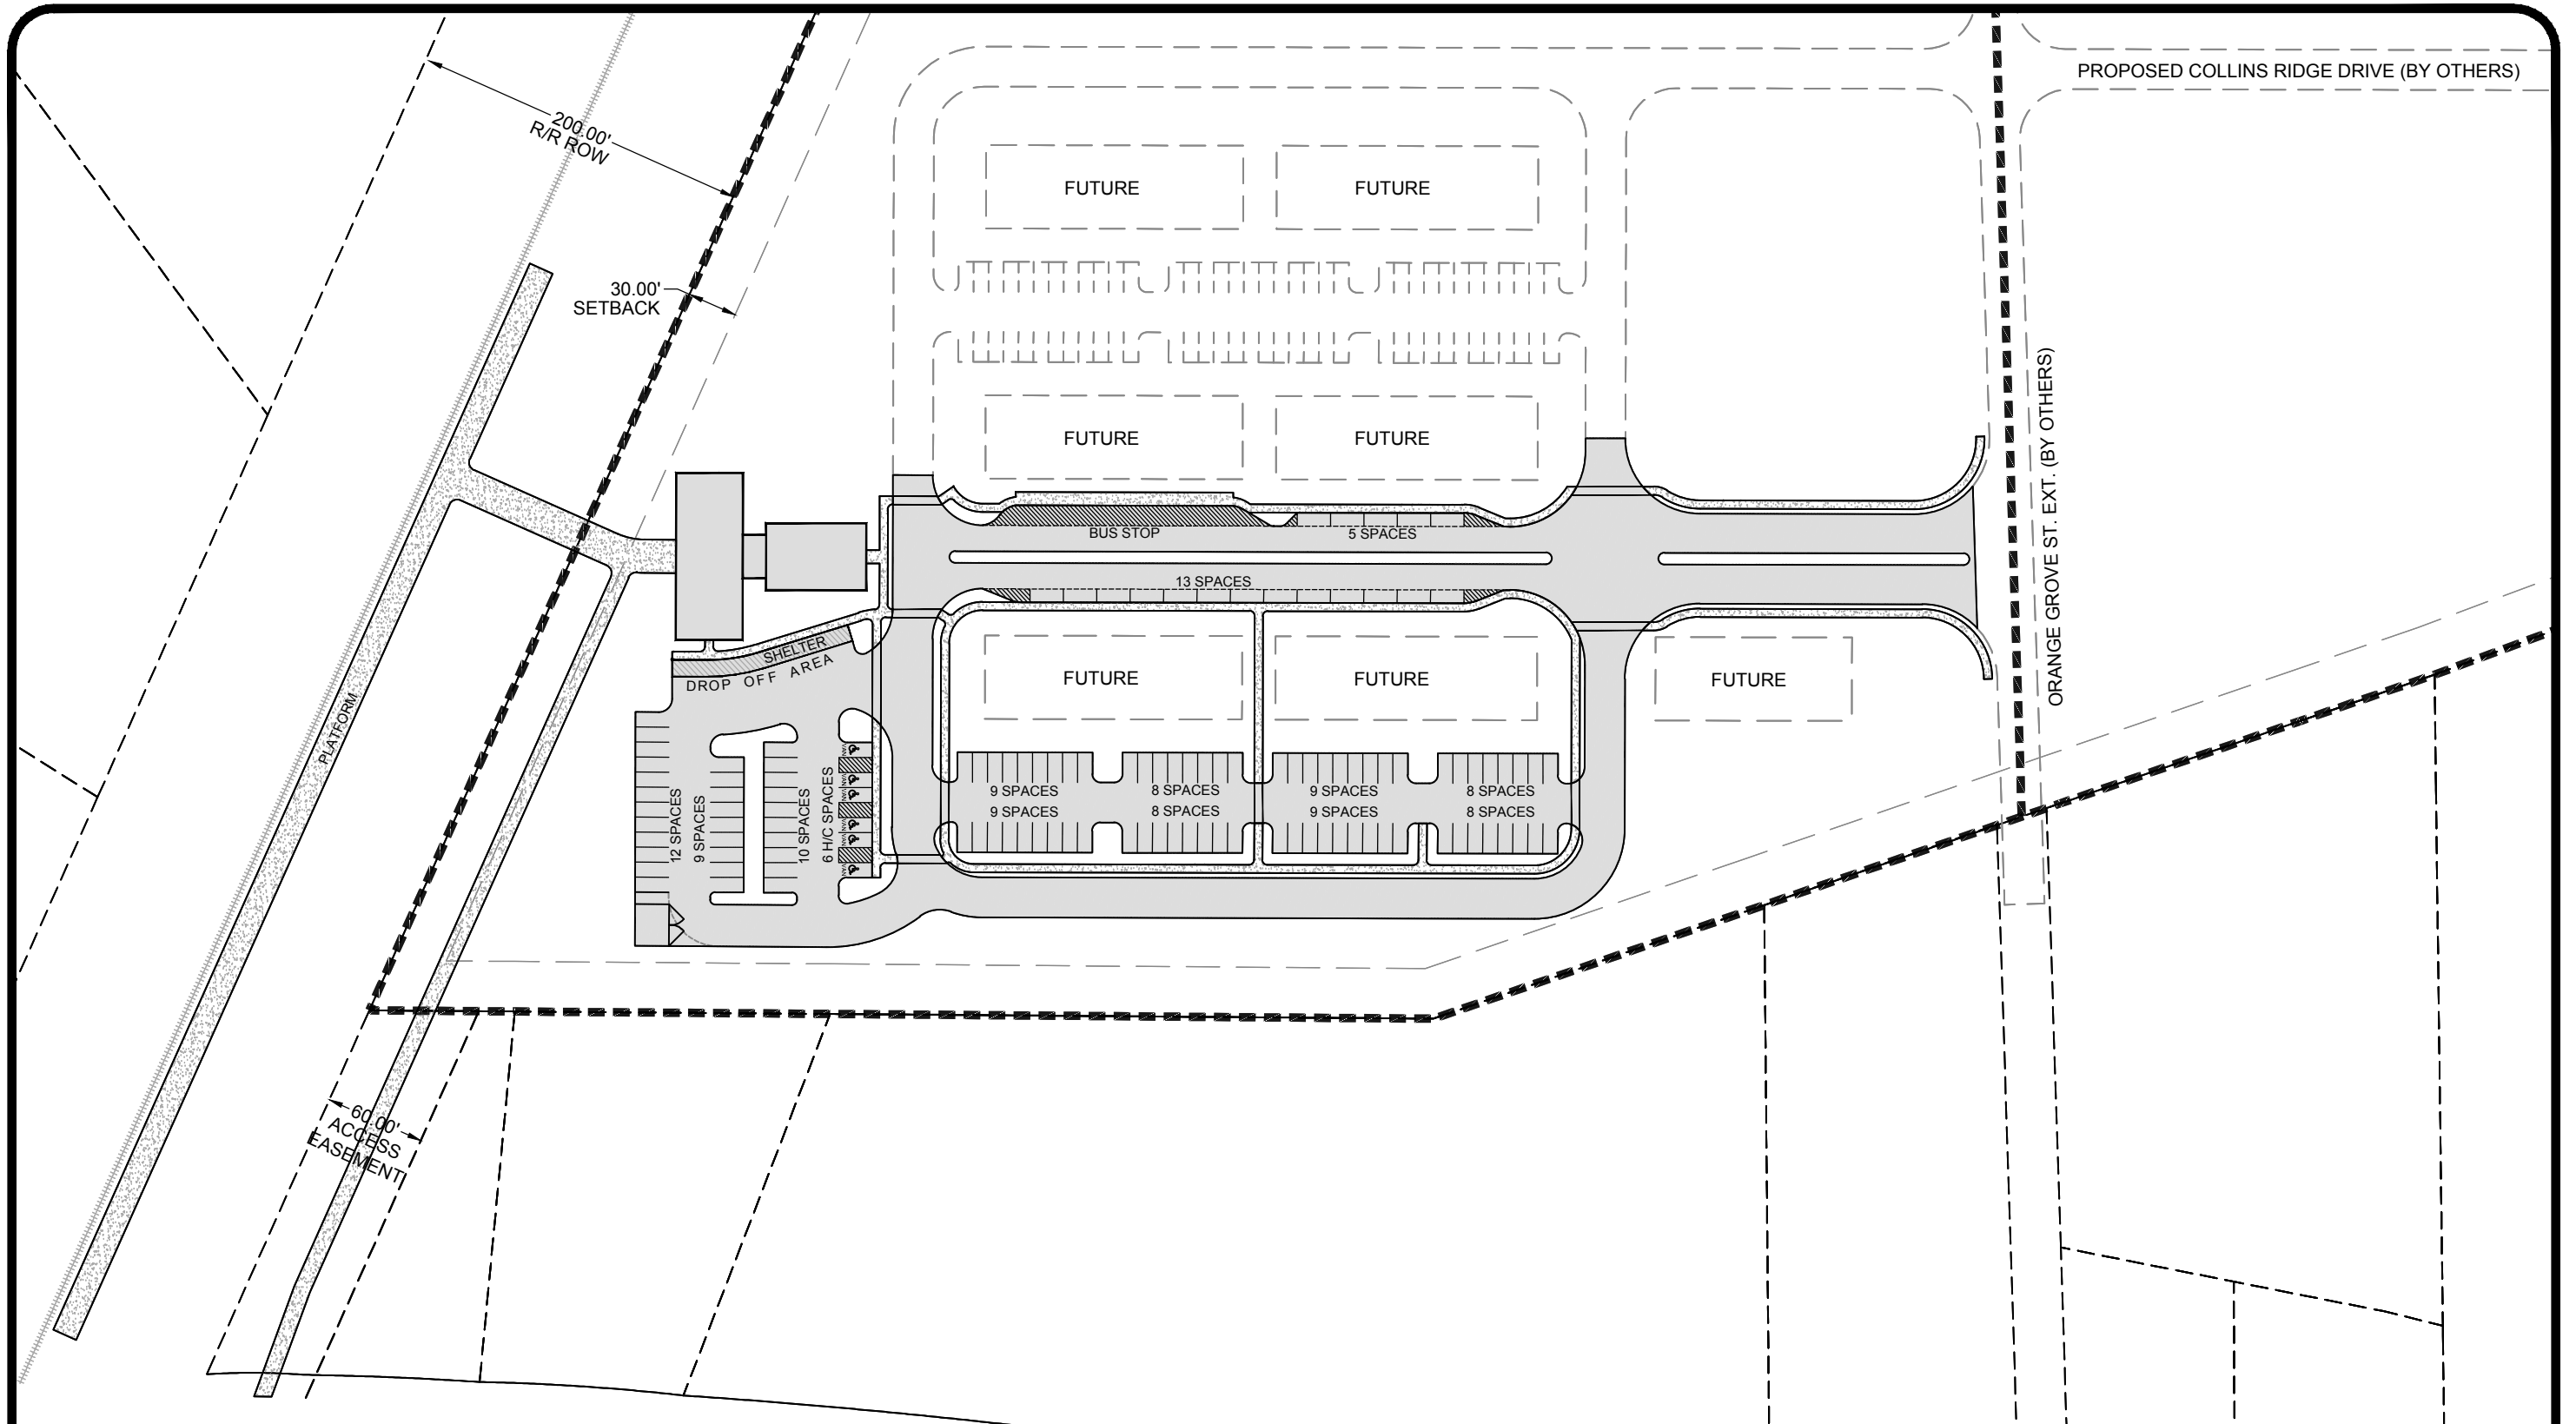

SCALE
1"=100'

FIRST ISSUE DATE
2016-06-30

PROJECT NO.
15-0297

SHEET NO.
BULLETIN


COPYRIGHT © 2016
SUMMIT DESIGN AND
ENGINEERING SERVICES
DRAWING ALTERATION

IT IS A VIOLATION OF LAW FOR ANY PERSON,
UNLESS ACTING UNDER THE DIRECTION OF
LICENSED ARCHITECT, PROFESSIONAL
ENGINEER, LANDSCAPE ARCHITECT, OR
LAND SURVEYOR TO ALTER ANY ITEM ON
THIS DOCUMENT IN ANY WAY. ANY LICENSEE
WHO ALTERS THIS DOCUMENT IS REQUIRED
BY LAW TO AFFIX HIS OR HER SEAL AND THE
NOTATION "ALTERED BY" FOLLOWED BY HIS
OR HER SIGNATURE AND SPECIFIC
DESCRIPTION OF THE ALTERATIONS.

HILLSBOROUGH TRAIN STATION

ORANGE GROVE ROAD
HILLSBOROUGH, NC 27278

15-0297_CONCEPT

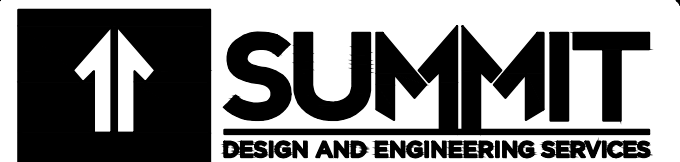

Creatively Inspired - Technically Executed

License #: P-0339
504 Meadowland Drive
Hillsborough, NC 27278-8551
Voice: (919) 732-3883 Fax: (919) 732-6676
www.summitde.net