



P:\C679\dwg\C679S01.dwg, 10/9/2013 9:49:55 AM, mphilips



LEGEND  
PROPOSED 25' NON-GLARE "SHOE BOX" STREETLIGHT WITH 400W METAL HALIDE BULB

PLANT SCHEDULE

Quantity	Scientific Name	Common Name	Planting Size	Mature Height
17	Acer rubrum	Red maple	2 1/2"-Cal	50'
17	Acer rubrum 'October Glory'	October Glory Maple	2 1/2"-Cal	50'
22	Betula nigra 'Burs-Nest'	Burs nest river birch	2 1/2"-Cal	50'
28	Callicarpa americana	Beautyberry	3-Gal (8"-24")	8'
19	Chionodoxa virginiana	White Fringe tree	3-Gal (8"-24")	8'
16	Forsythia intermedia 'Lynwood Gold'	Lynwood Gold Forsythia	3-Gal (8"-24")	8'
22	Forsythia major	Large Forsythia	3-Gal (8"-24")	8'
28	Forsythia major	Large Forsythia	7-Gal (24"-36")	8'
20	Hydrangea quercifolia 'Alice'	Alice Inksies Hydrangea	3-Gal (8"-24")	8'
24	Ilex glabra 'Shamrock'	Shamrock holly	3-Gal (8"-24")	4'
22	Ilex glabra 'Shamrock'	Compact Shamrock Inkberry	3-Gal (8"-24")	4'
22	Ilex verticillata 'Winterberry'	Winterberry Holly	3-Gal (8"-24")	12'
46	Ilex verticillata 'Nana'	Nana yuonon	3-Gal (8"-24")	4'
22	Ilex verticillata 'Nana'	Nana yuonon	2 1/2"-Cal	4'
15	Illicium floridanum	Florida anise-tree	3-Gal (8"-24")	8'
63	Illicium floridanum	Florida anise-tree	7-Gal (24"-36")	8'
24	Itea virginica 'Henry's Garnet'	Henry's Garnet Sweetgum	3-Gal (8"-24")	4'
27	Itea virginica 'Little Henry'	Little Henry Itea	2-Gal (8"-24")	4'
13	Magnolia grandiflora	Southern magnolia	6" N/N	40'
2	Magnolia virginiana	Sweetbay Magnolia	7-Gal (24"-36")	16'
11	Quercus coccinea	Scarlet oak	2 1/2"-Cal	60'
17	Sambucus canadensis	American elderberry	3-Gal (8"-24")	8'
18	Spirea japonica	Japanese Spirea	3-Gal (8"-24")	4'
24	Spirea bunifida 'Gold Flame'	Gold Flame Spirea	2-Gal (8"-24")	4'
19	Thuja occidentalis	American arborvitae	7-Gal (24"-36")	19'
7	Thuja occidentalis 'Emerald'	Emerald arborvitae	3-Gal (8"-24")	12'
7	Vaccinium corymbosum	Highbush blueberry	3-Gal (8"-24")	8'
18	Viburnum dentatum	Arrowwood viburnum	3-Gal (8"-24")	10'
6	Yucca Florida	Yucca	3-Gal (8"-24")	8'

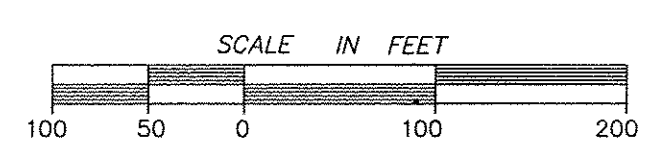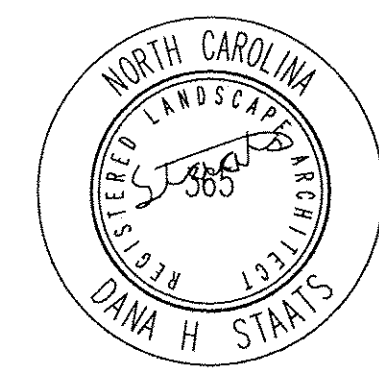

SCALE: 1"=100'  
DRAWN BY: MGP  
CHECKED BY: PNP  
DATE: 03/05/2013  
PROJECT NO.: 521201  
DRAWING NO.: C679S01  
This drawing is the property of Philip Post and Associates, Inc. It is to be used only for the project and site for which it was prepared. It is not to be reproduced, copied, or used for any other project or site. It is to be returned upon the written request of Philip Post and Associates, Inc.

REVISIONS: 1. 10/2/2013, INC. COMMENTS

SHEET C-6  
OF 15

LANDSCAPING PLAN  
ENO MOUNTAIN VILLAGE  
1910 ORANGE GROVE ROAD  
HILLSBOROUGH TWP., ORANGE COUNTY, N.C.

ENGINEERS  
PLANNERS  
SURVEYORS  
PHILIP  
POST  
&  
ASSOCIATES  
401 Providence Rd., #200  
Chapel Hill, NC 27514  
919.493.2600  
Firm License C-0347