
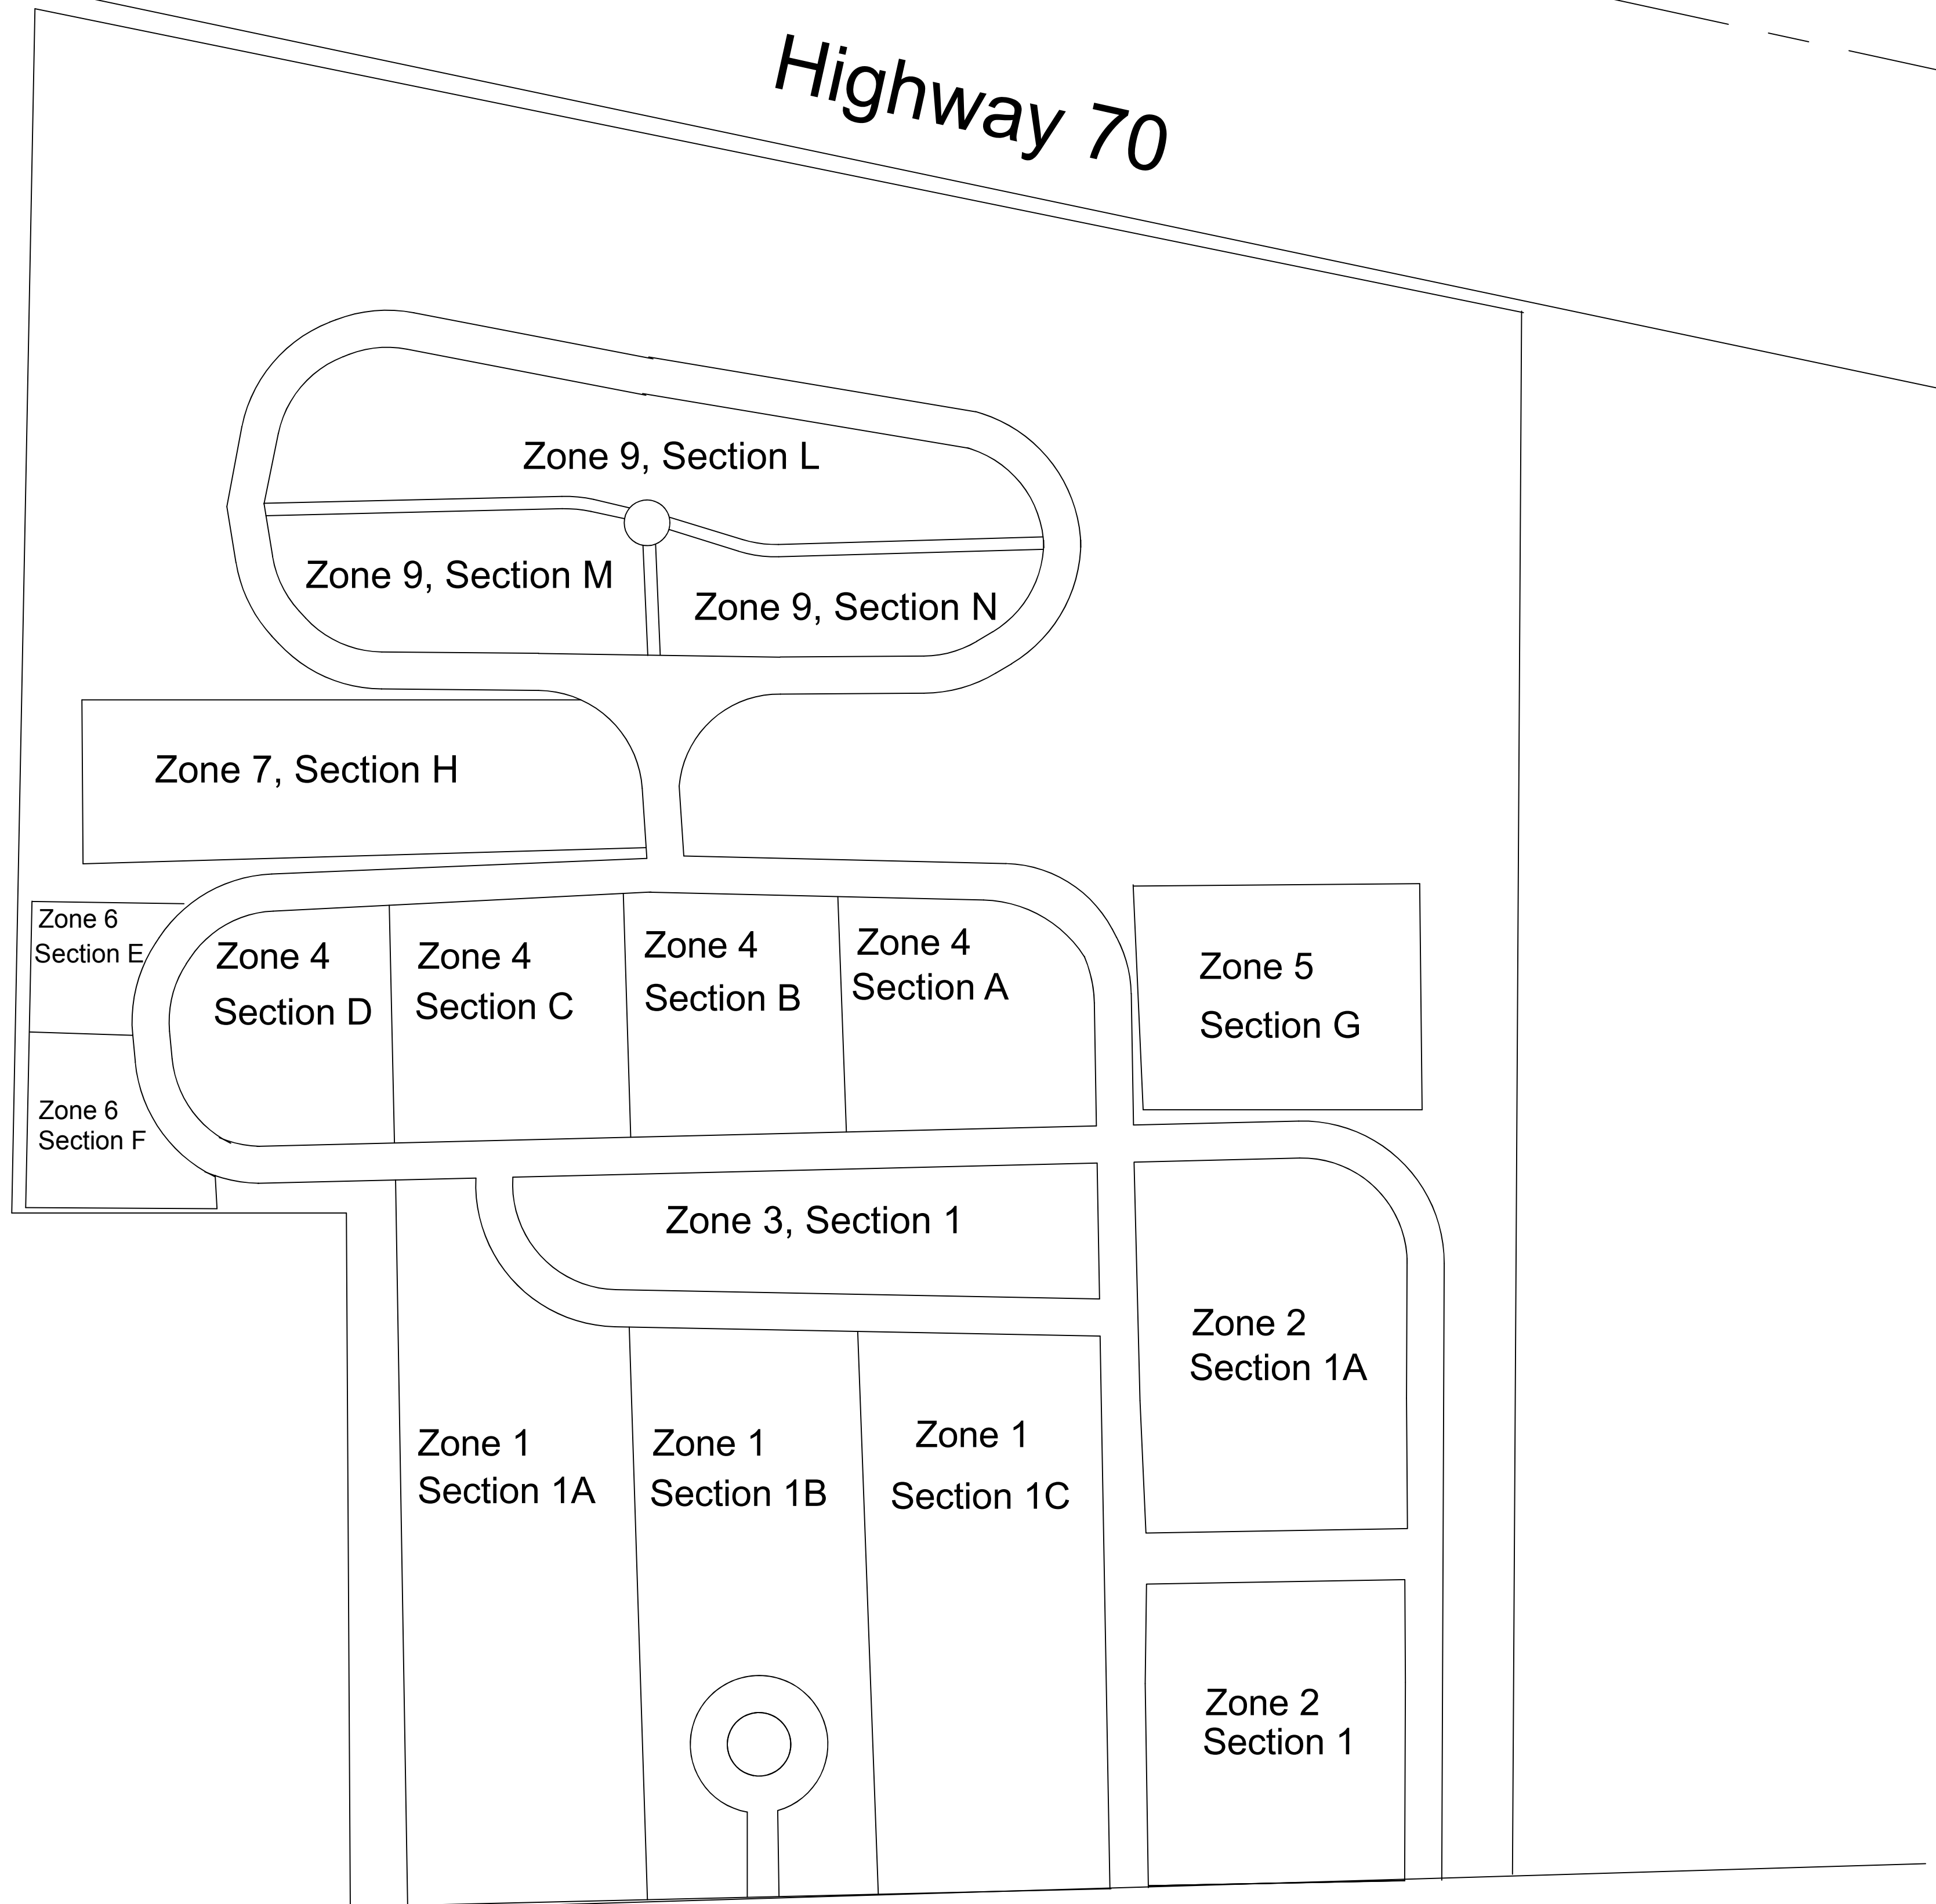



Highway 70

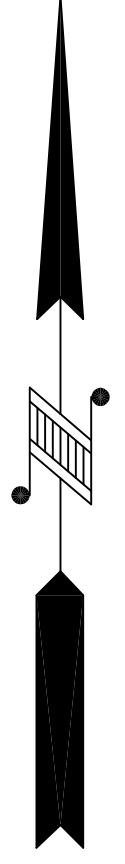

E. Corbin St.

**STATEMENT OF DISCLAIMER:**

THIS OVERVIEW EXHIBIT MAP OF NEW TOWN CEMETERY IS PROVIDED FOR INFORMATIONAL PURPOSES, ONLY, AND IS A GRAPHICAL REPRESENTATION OF A HISTORICAL MAP, PROVIDED BY THE TOWN OF HILLSBOROUGH TO SGROI LAND SURVEYING, PLLC. THEREFORE, SLS IS NOT RESPONSIBLE FOR THE LOCATION OF THE SECTIONS, OR THE PLOTS AND NAMES ASSOCIATED WITH THEM. FOR FURTHER CLARIFICATION, PLEASE CONTACT THE TOWN OF HILLSBOROUGH.

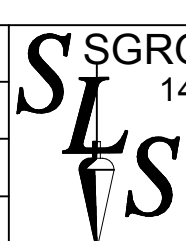NEW TOWN CEMETERY 115 E. CORBIN ST. HILLSBOROUGH, NC ORANGE COUNTY	
PROJECT NO: 2015-29	
DRAWN BY: DJS	
DATE: 2/10/2015	
REV DATE:	
SGROI LAND SURVEYING, PLLC. 145 W. PARRIS AVE., SUITE 101 HIGH POINT N.C. 27262 336-885-1366 COMPANY REGISTRATION P-0136	