




Townhouse (4-Unit) - Typical Side Elevation 3
3/16" = 1'-0"




Townhouse (4-Unit) - Rear Elevation 2
3/16" = 1'-0"

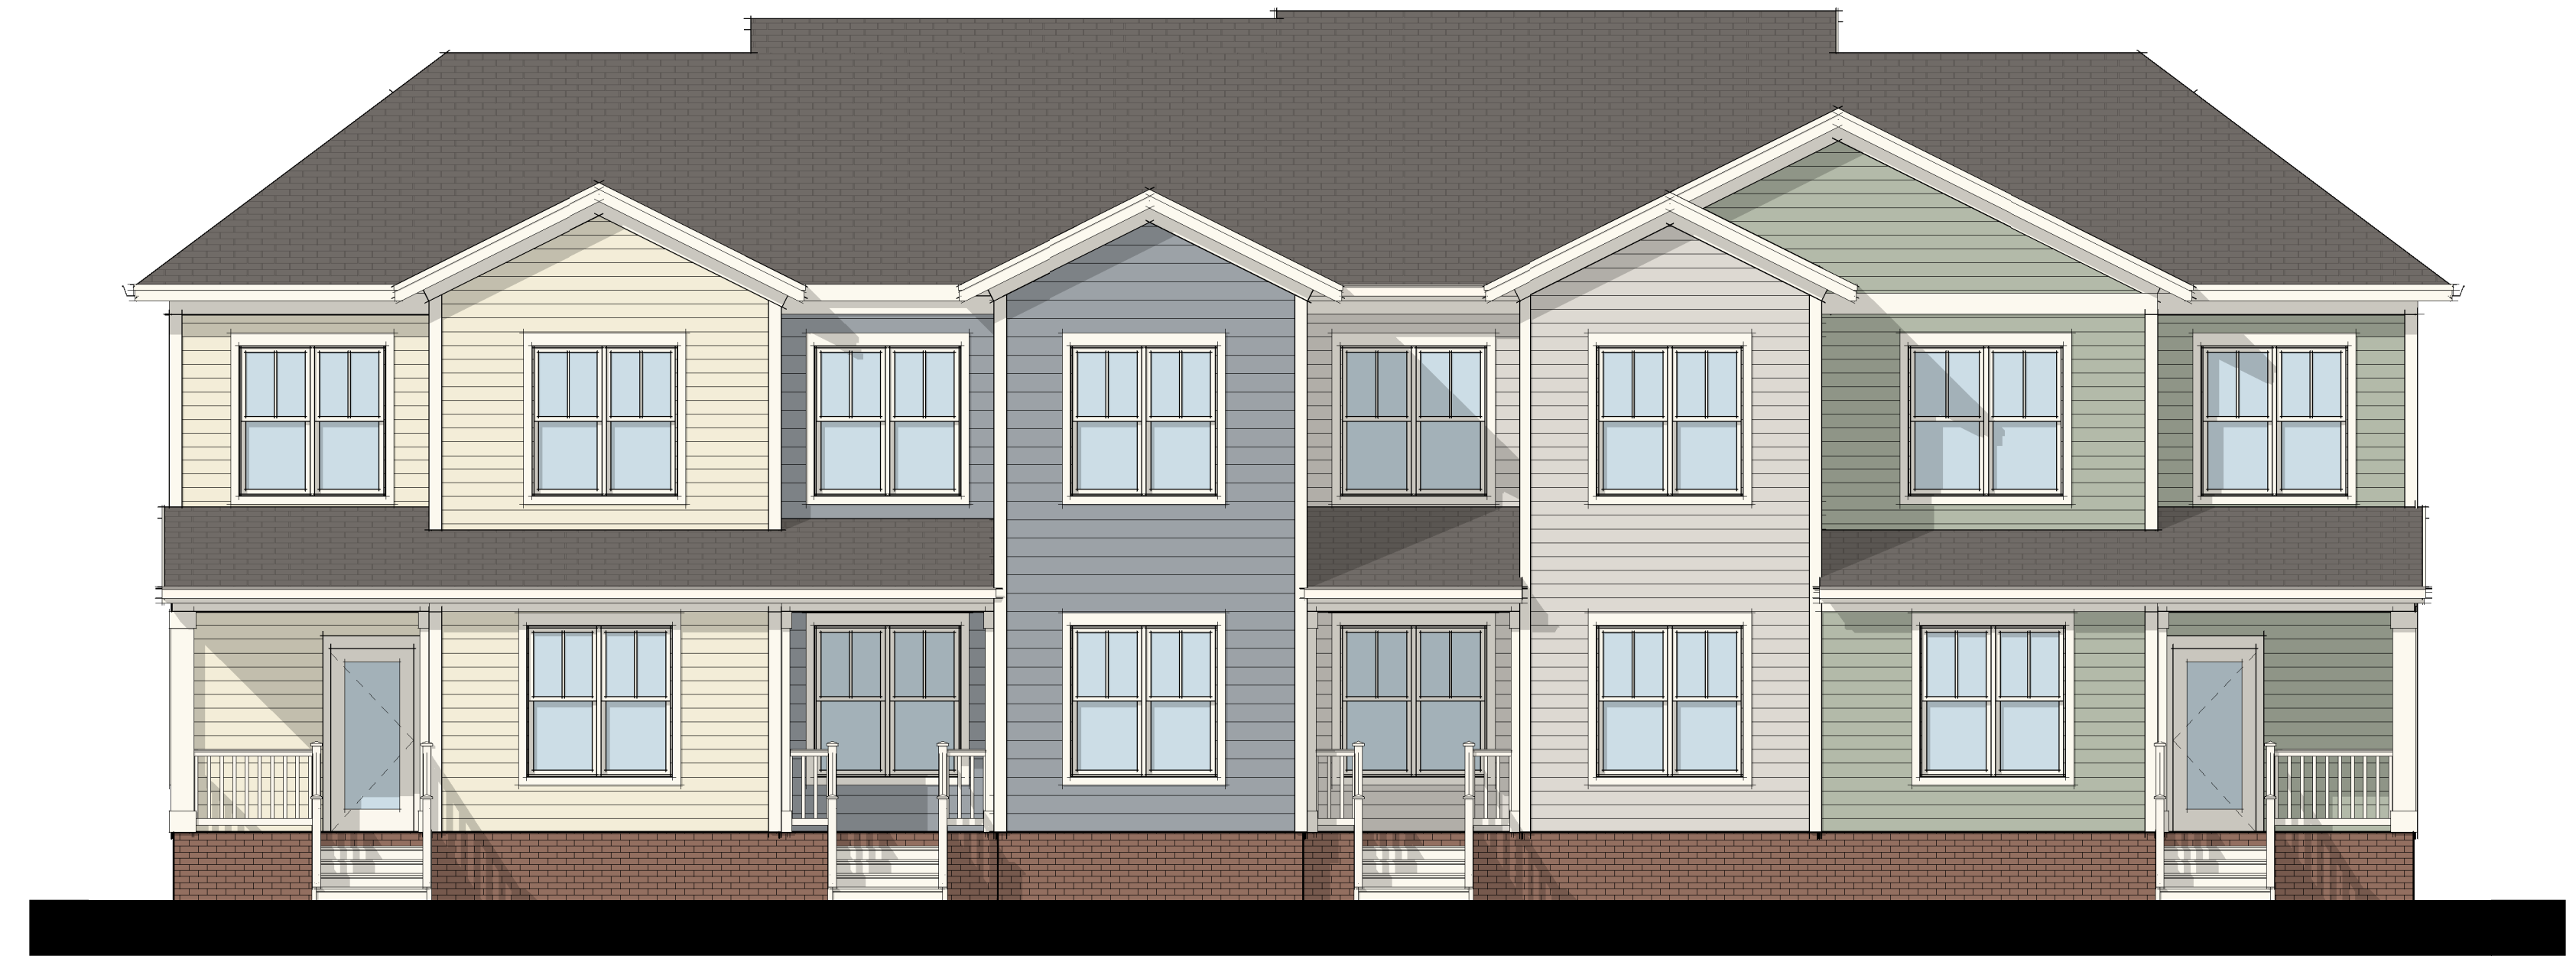

Townhouse (4-Unit) - Front Elevation 1
3/16" = 1'-0"




EAST VILLAGE @ MEADOWLANDS
HILLSBOROUGH, NC

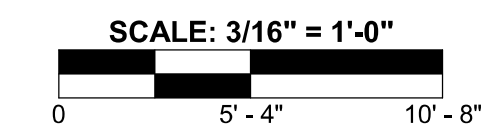

3/16" = 1'-0"


© 2020 Cline Design Associates, PA. This graphic is for illustrative purposes only and is subject to change.

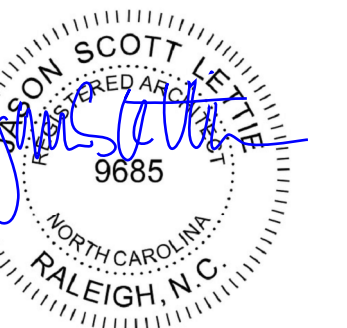

6.17.20

BUILDING ELEVATIONS A-1

06.17.20

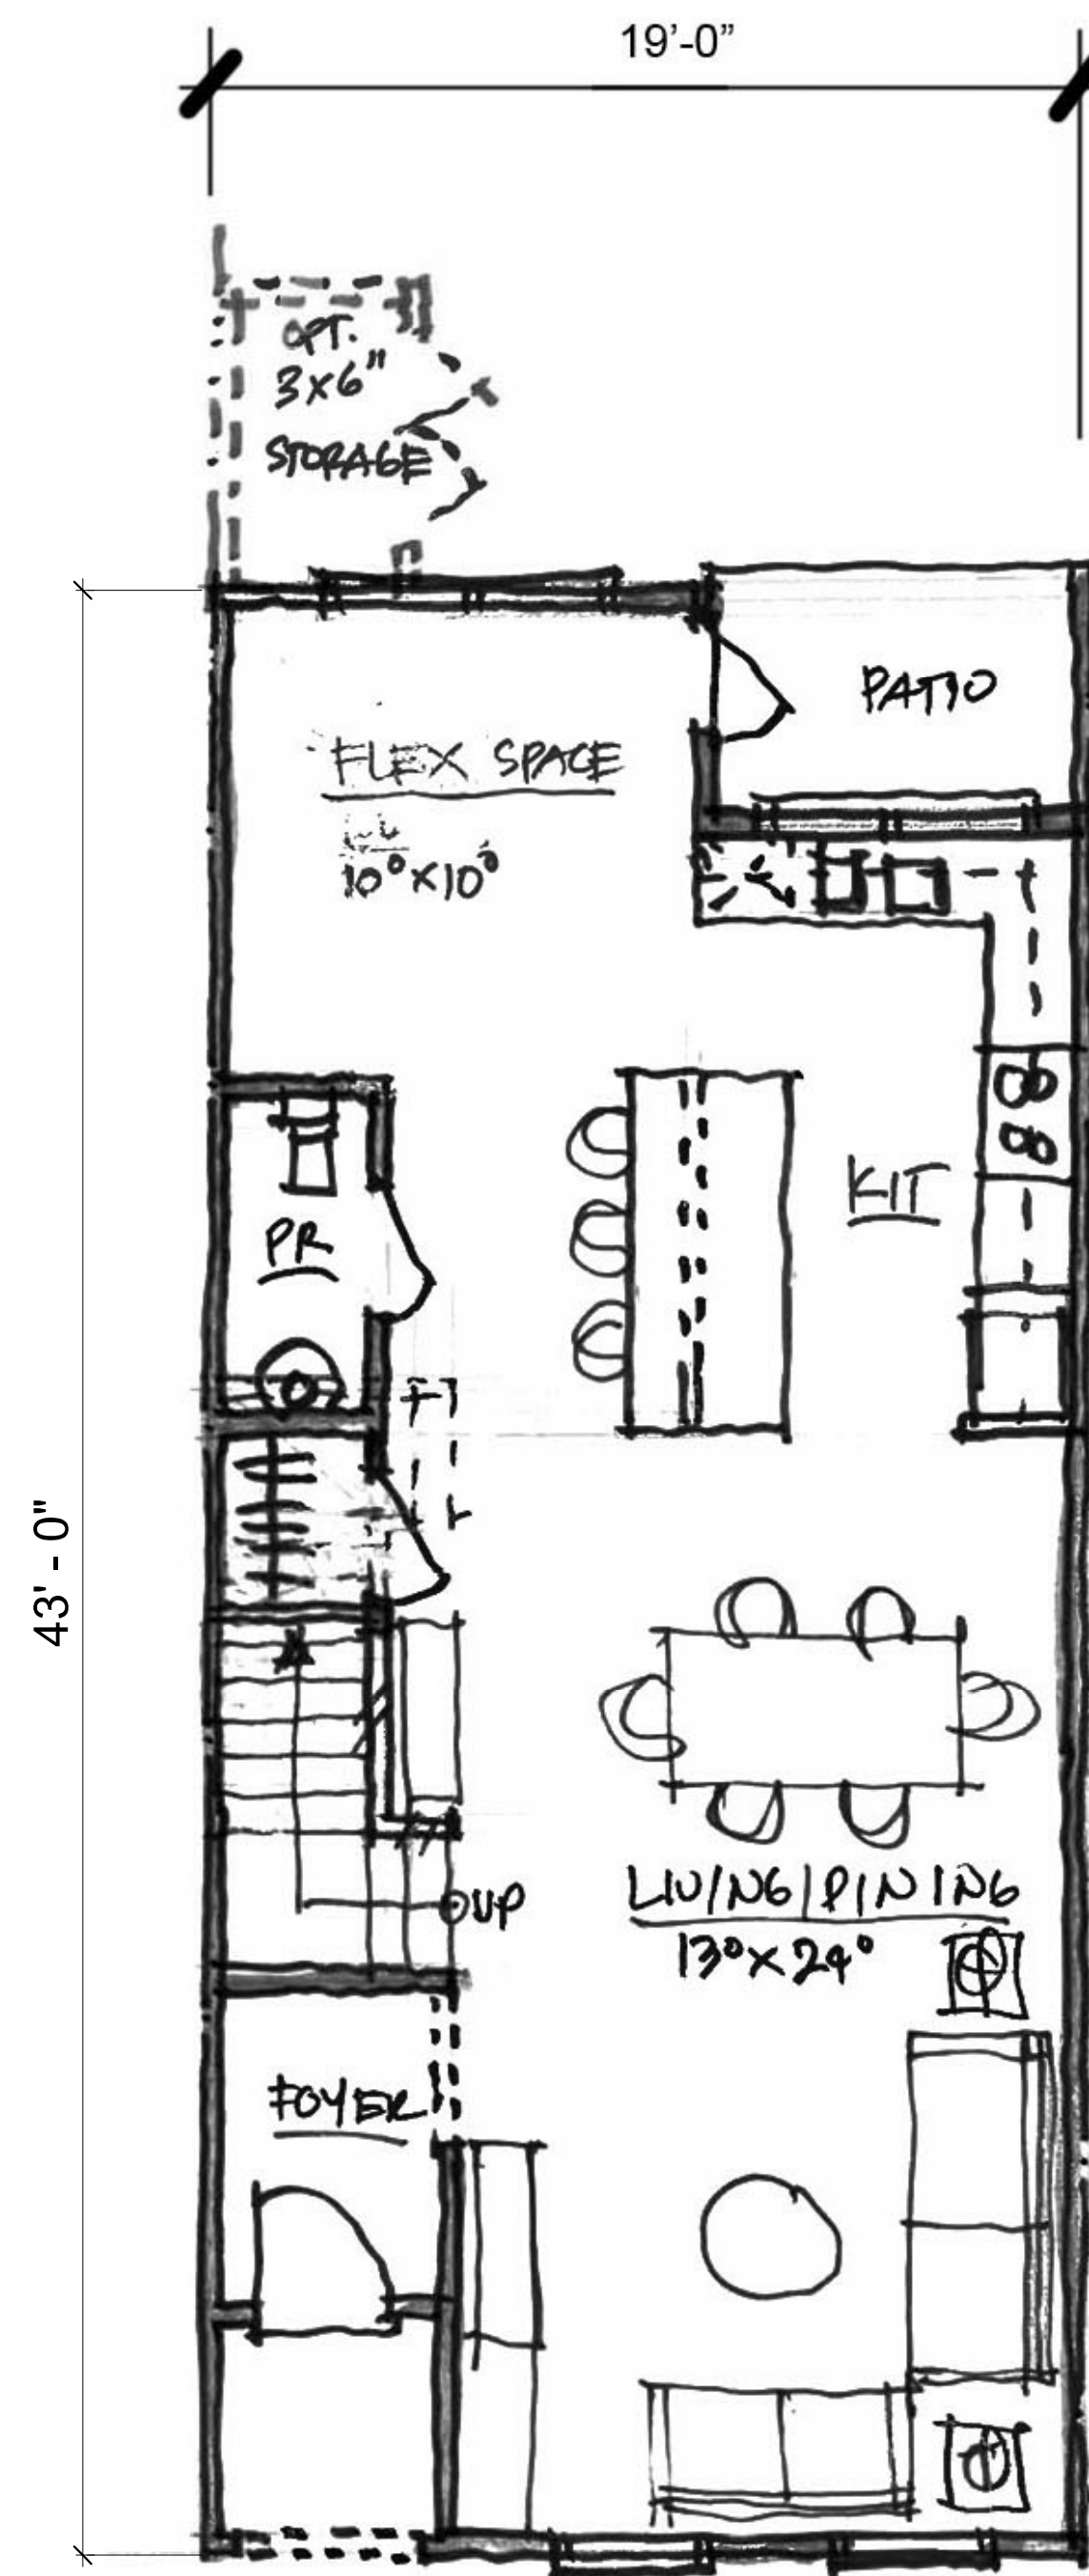

LOWER LEVEL PLAN
± 749 SF





UPPER LEVEL PLAN
± 735 SF


3 BR TH- 19' x 43' TOTAL AREA= ±1,484 SF




EAST VILLAGE @ MEADOWLANDS
HILLSBOROUGH, NC

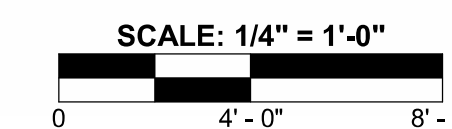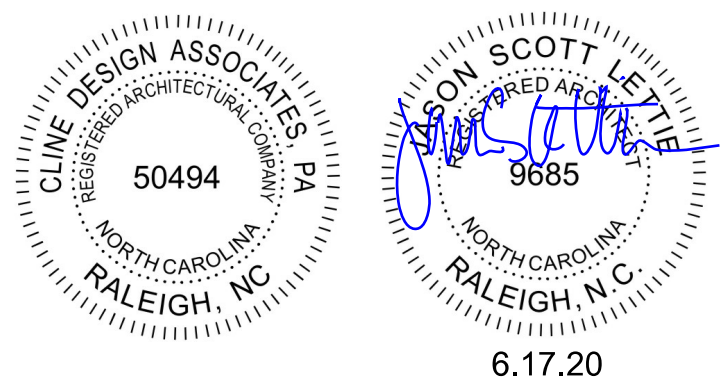

3-BEDROOM UNIT PLANS A-2
1/4" = 1'-0"
© 2020 Cline Design Associates, PA. This graphic is for illustrative purposes only and is subject to change.

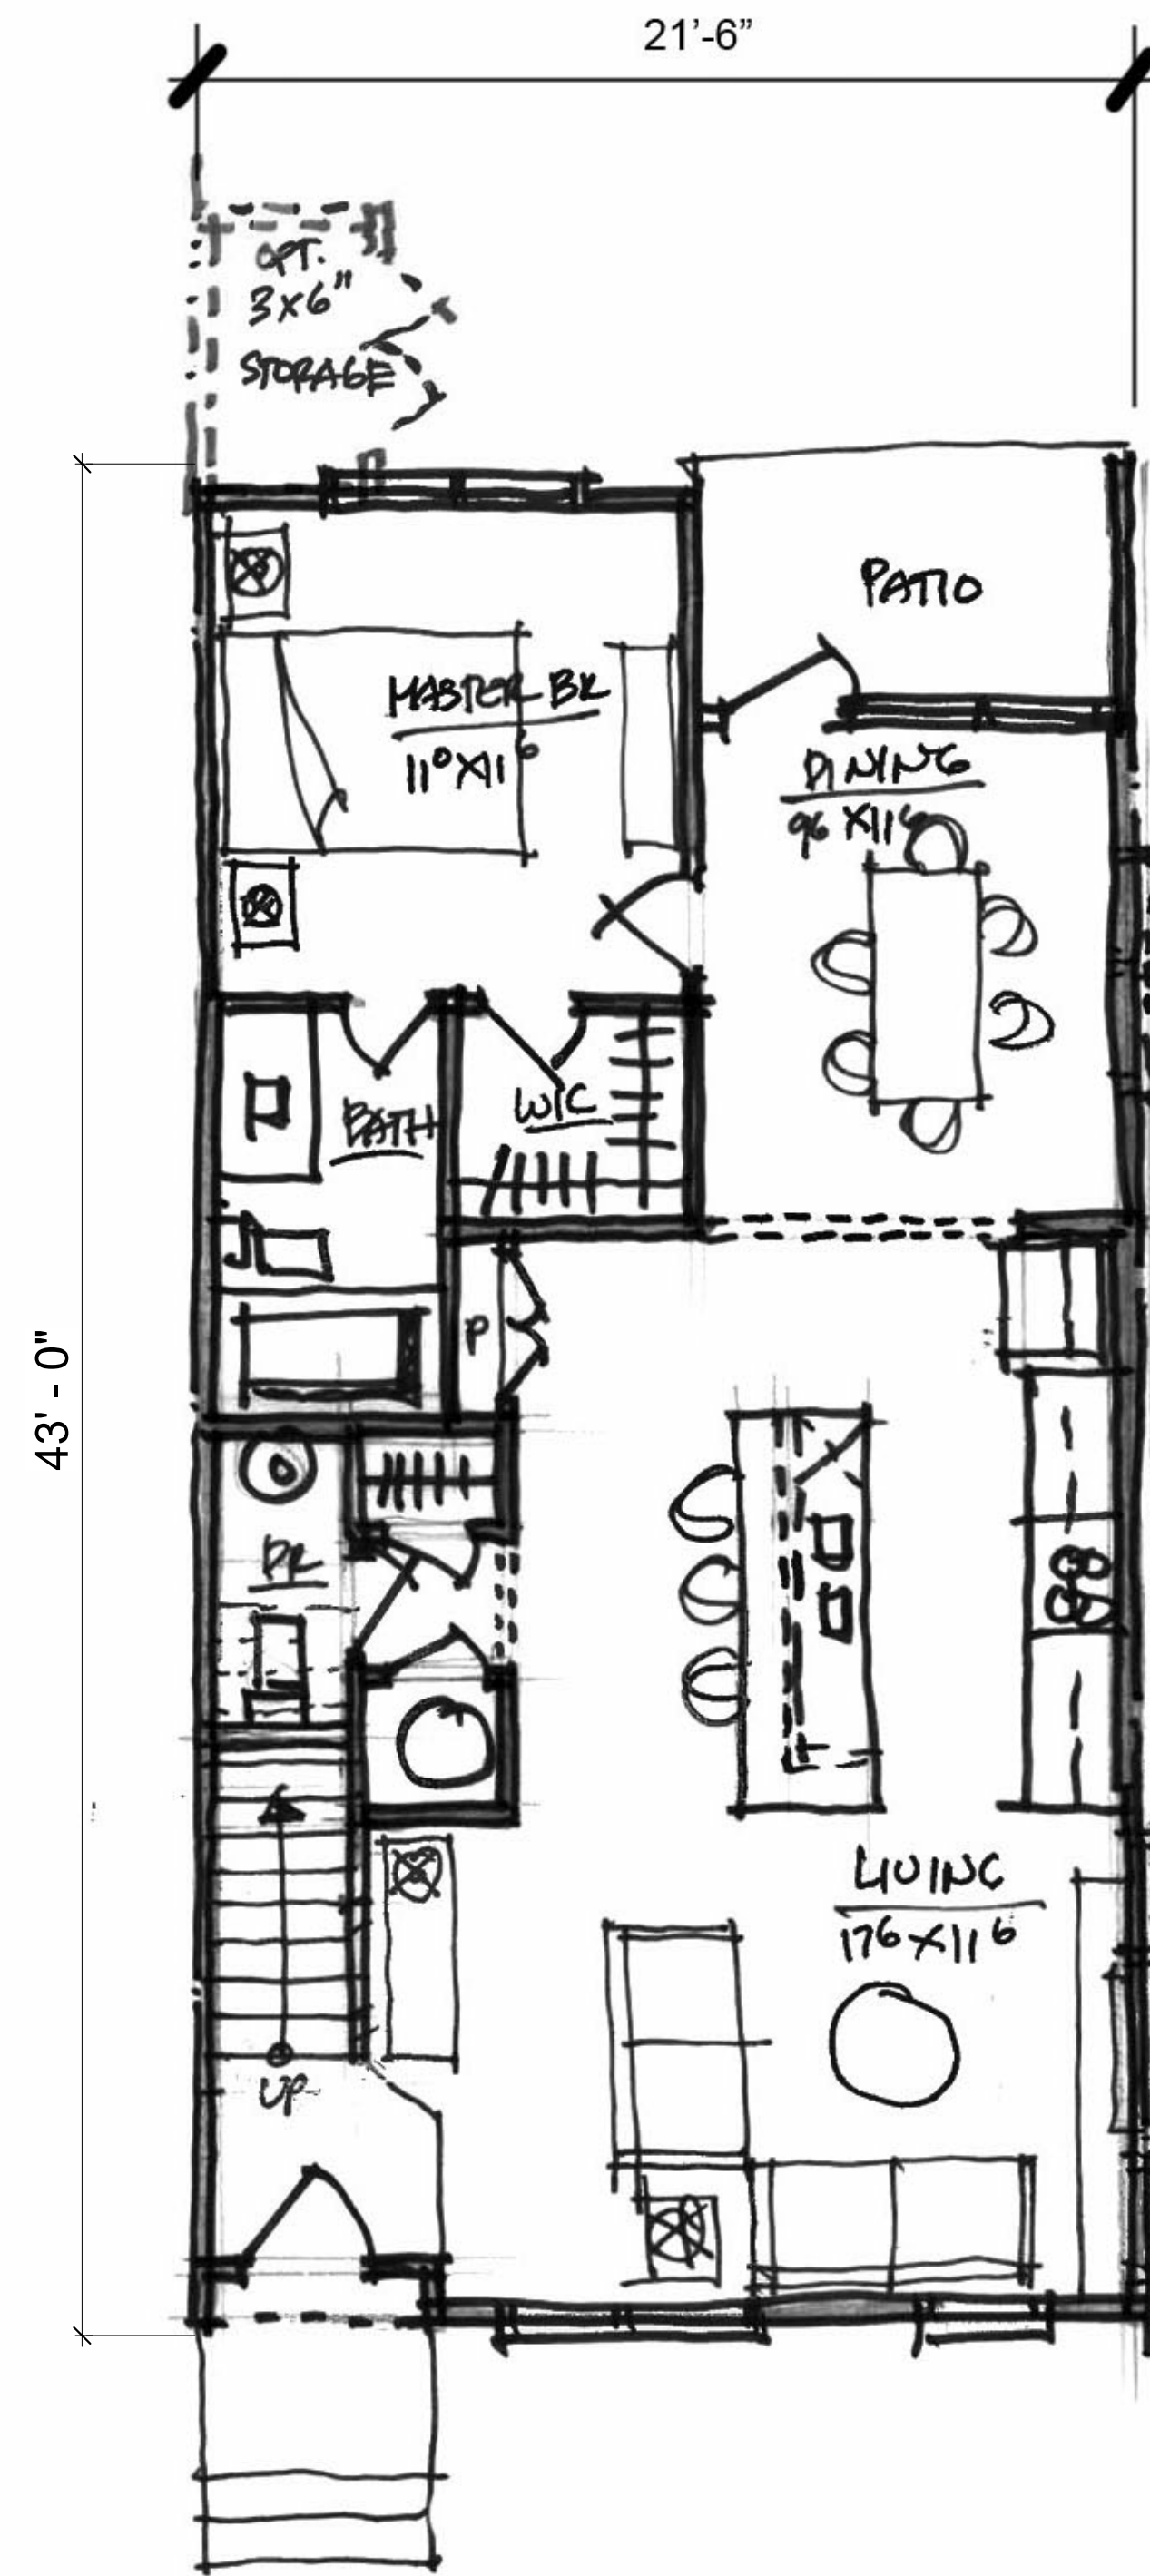

LOWER LEVEL PLAN
± 872 SF

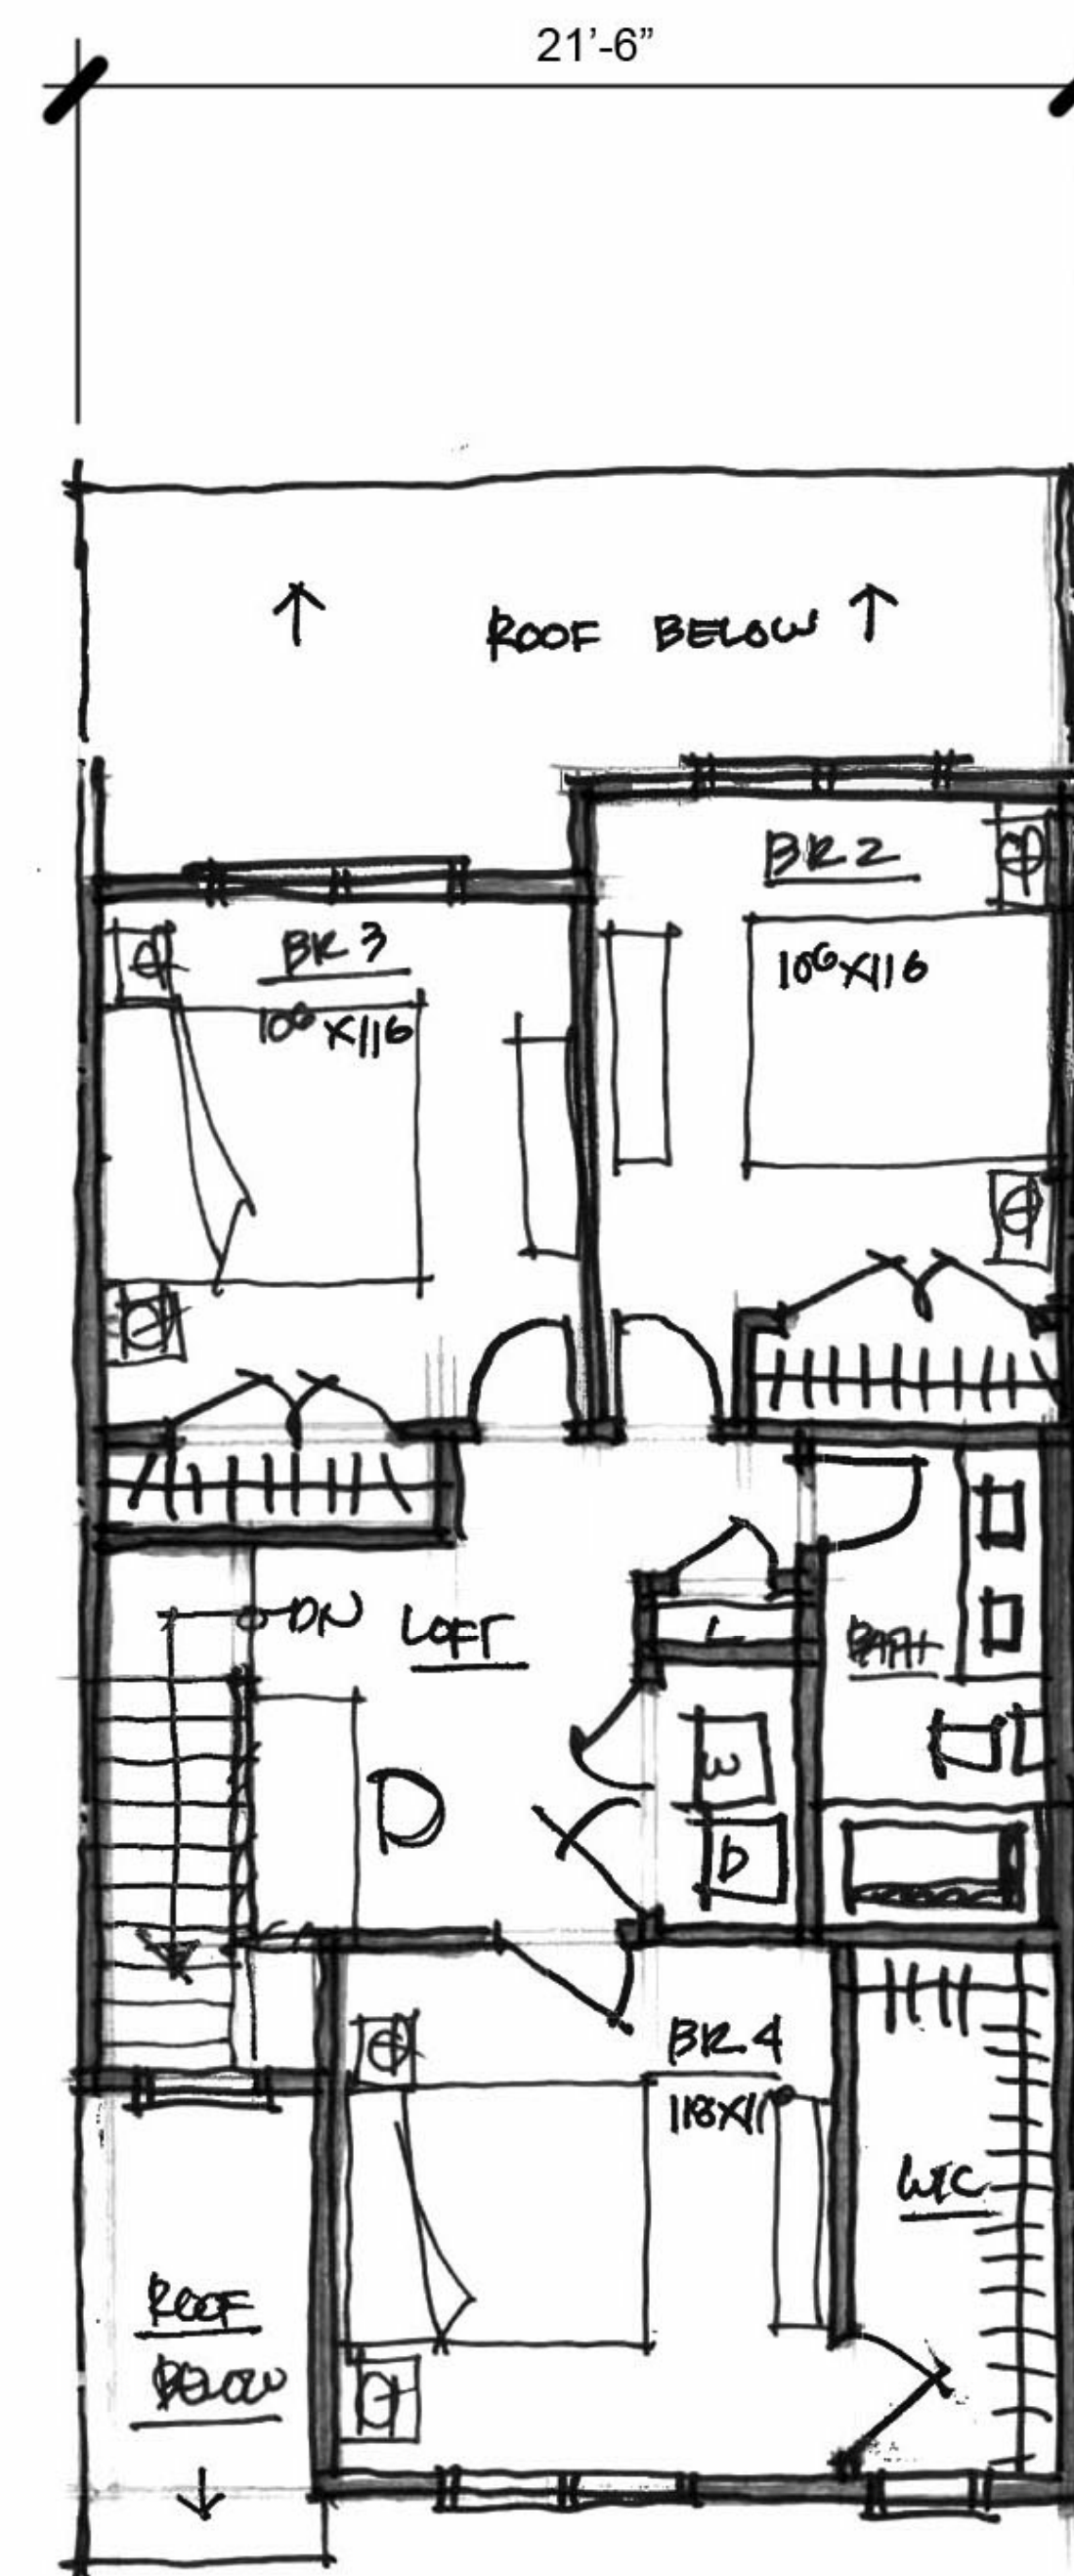



UPPER LEVEL PLAN
± 680 SF

4 BR TH- 21'-6" x 43'

TOTAL AREA= ±1,552 SF



EAST VILLAGE @ MEADOWLANDS
HILLSBOROUGH, NC

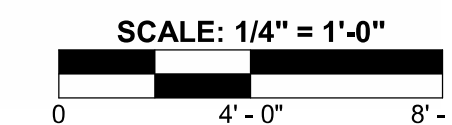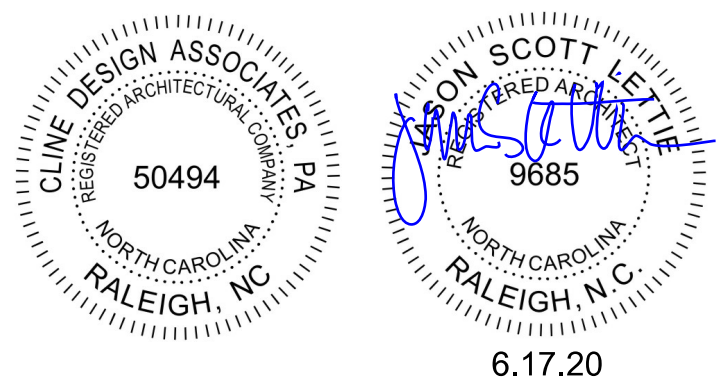

4-BEDROOM UNIT PLANS A-3
1/4" = 1'-0"
© 2020 Cline Design Associates, PA. This graphic is for illustrative purposes only and is subject to change.